

CORPO L

PIANO SEMINTERRATO Q=-3.51

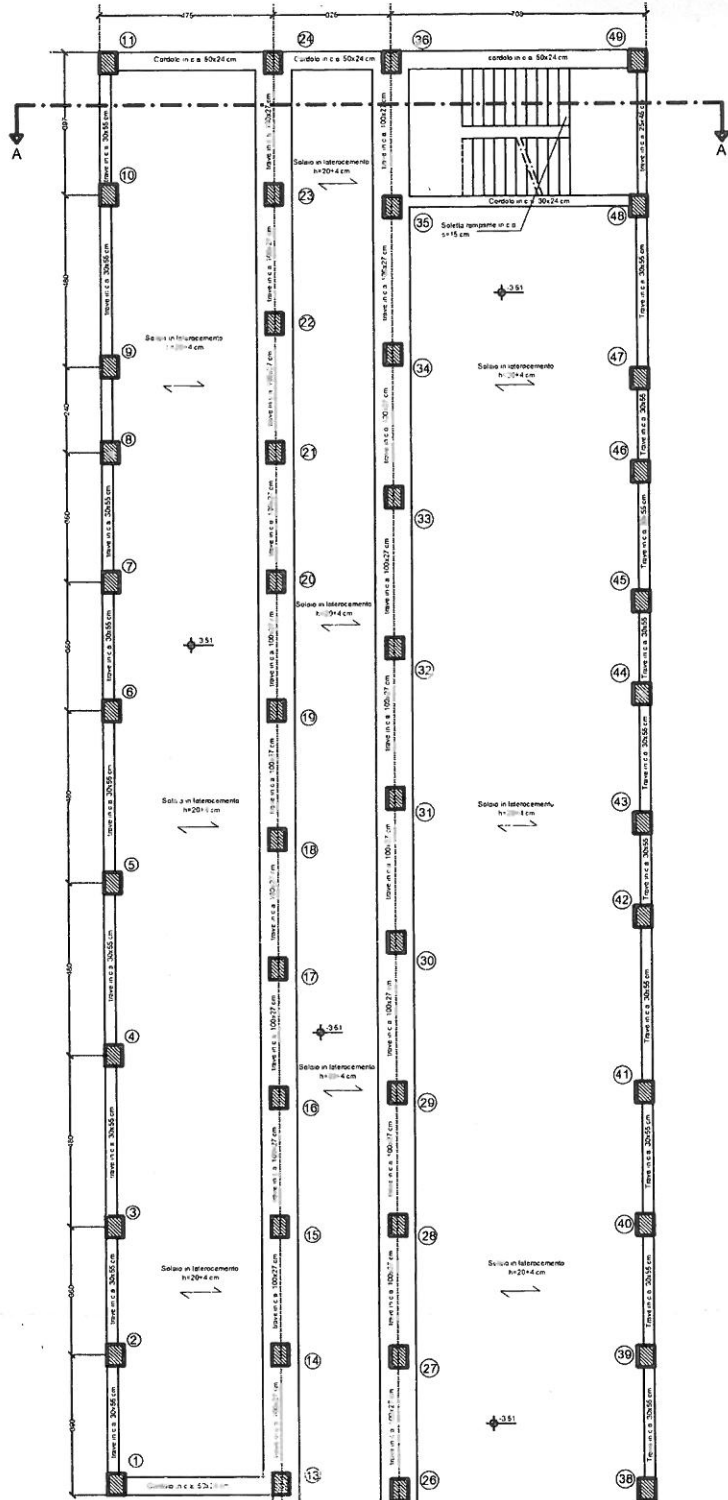



TABELLA PILASTRI MONTELETTIGHE	
	50,51,52,53
SEMINTERRATO Q=-3.51m	30X30

SECONDO  
PRIMO INTE  
PIANO RAL  
PIANO PR  
PIANO SECO  
PIANO TER  
PIANO QU  
PIANO QU  
PIANO SES



# CORPO L

PIANO SEMINTERRATO Q=-0.51

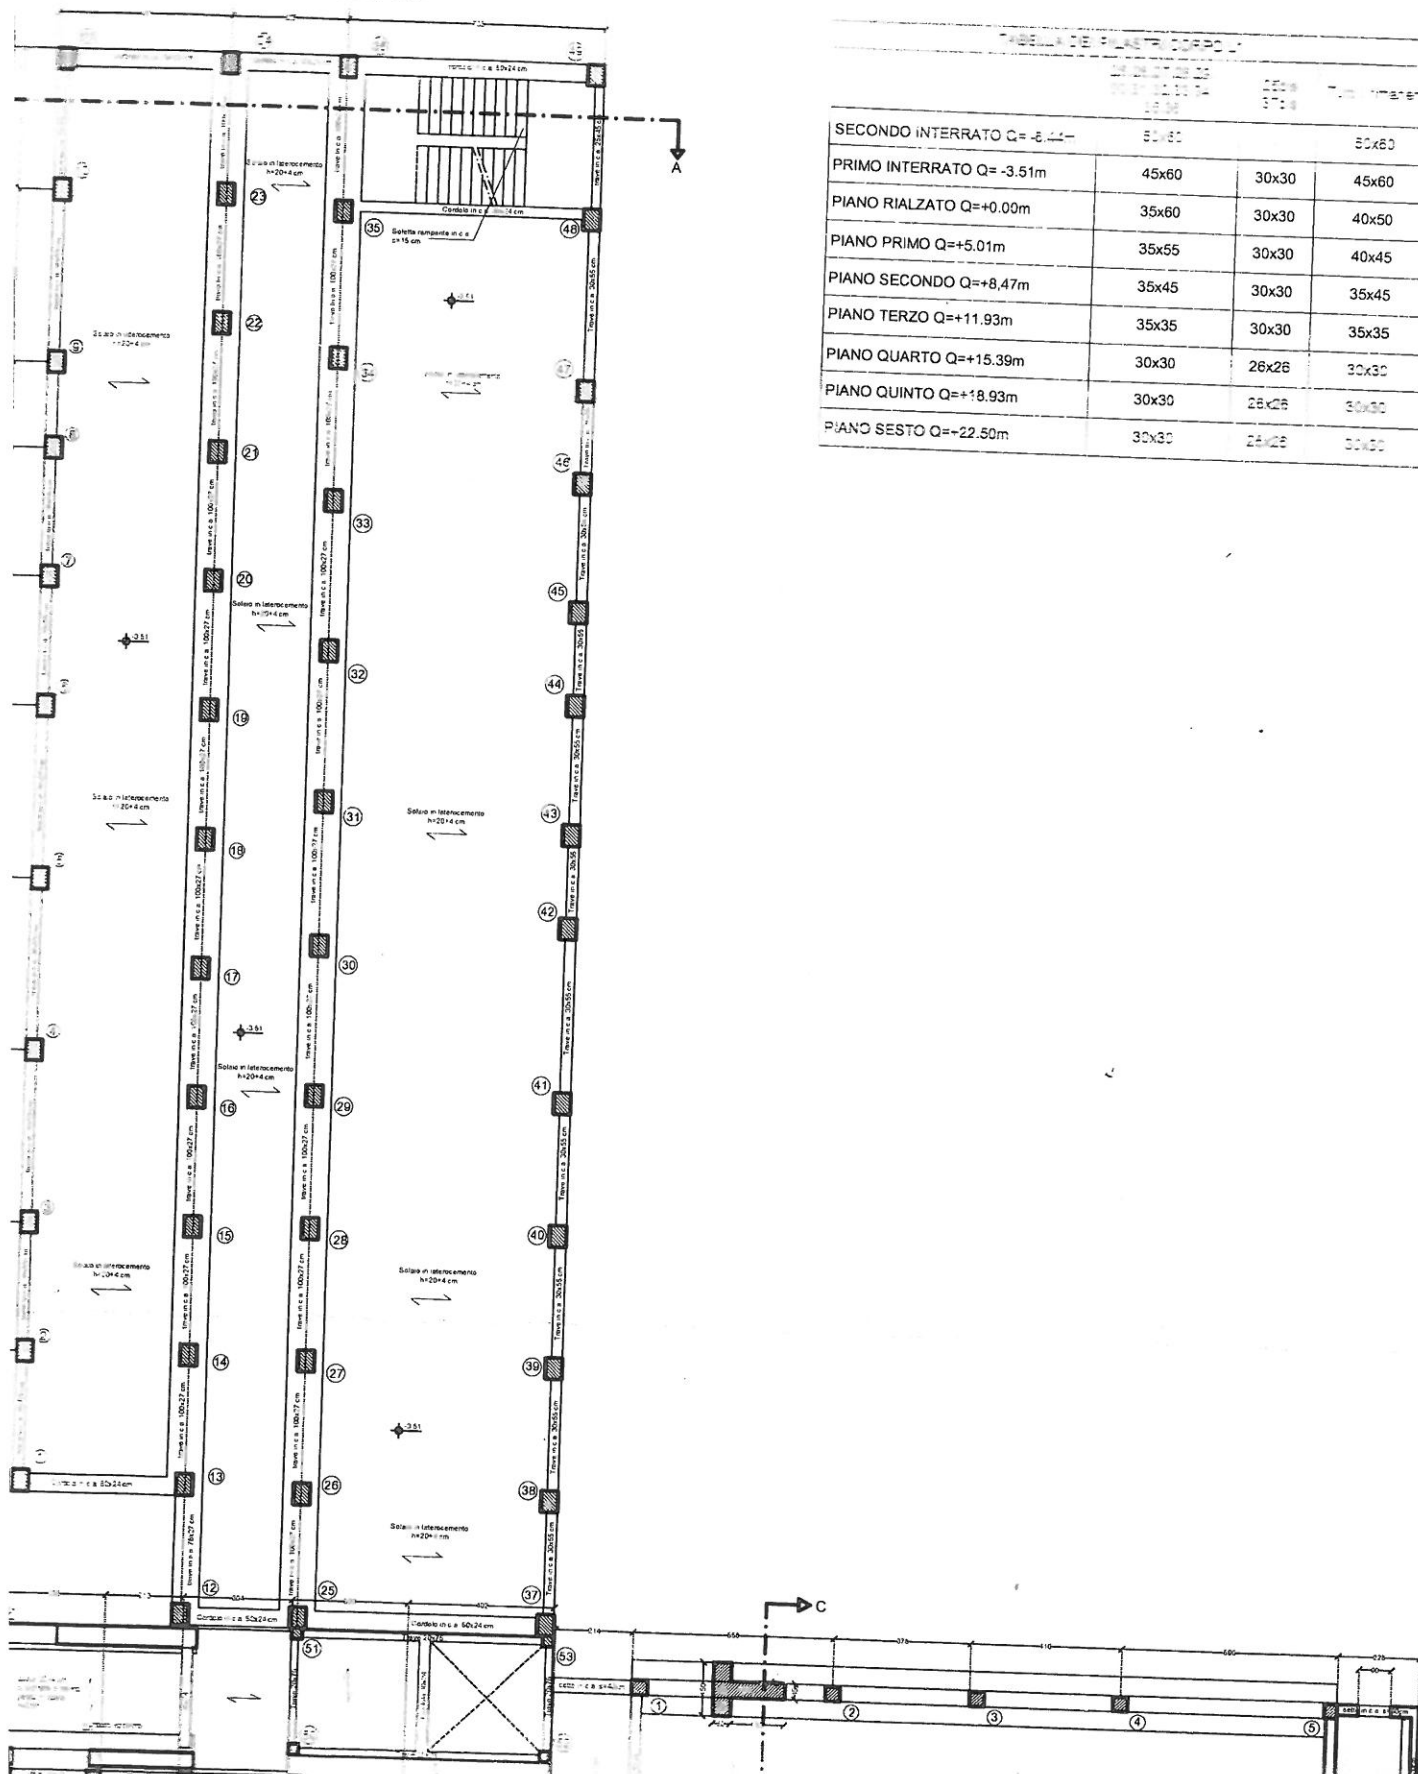

SECONDO INTERRATO Q=-0.44	51x60	30x30	30x60
PRIMO INTERRATO Q=-3.51m	45x60	30x30	45x60
PIANO RIALZATO Q=+0.00m	35x60	30x30	40x50
PIANO PRIMO Q=+5.01m	35x55	30x30	40x45
PIANO SECONDO Q=+8.47m	35x45	30x30	35x45
PIANO TERZO Q=+11.93m	35x35	30x30	35x35
PIANO QUARTO Q=+15.39m	30x30	26x26	30x30
PIANO QUINTO Q=+18.93m	30x30	26x26	30x30
PIANO SESTO Q=-22.50m	30x30	26x26	30x30